



Möritz Flur 2

Möritz Flur 1

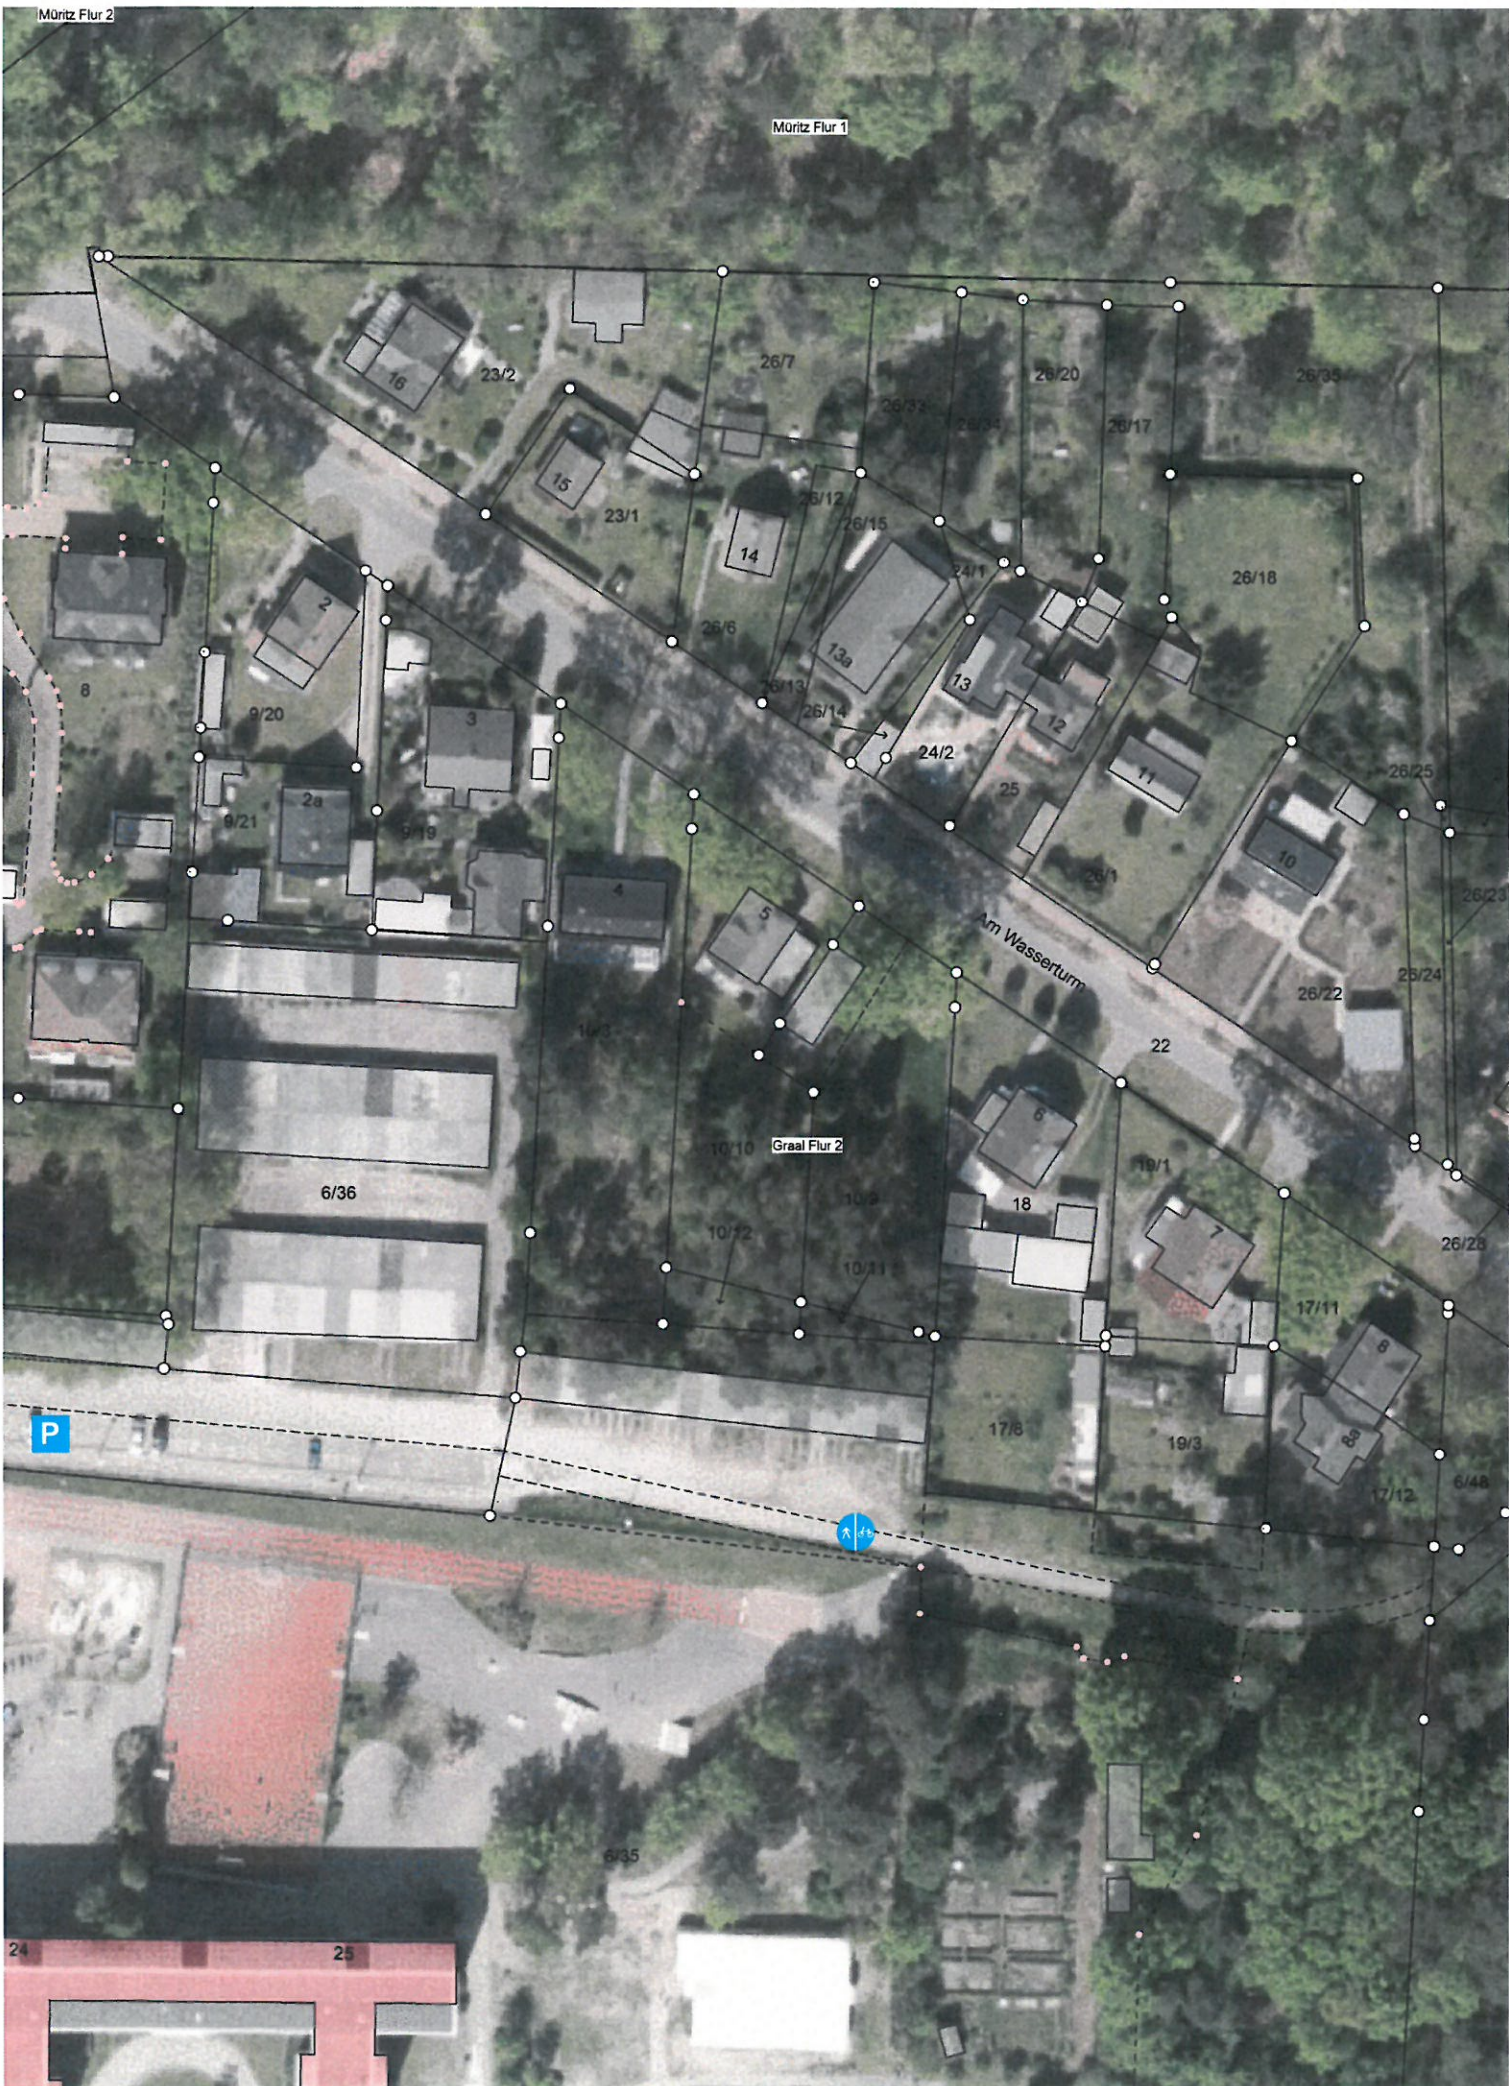


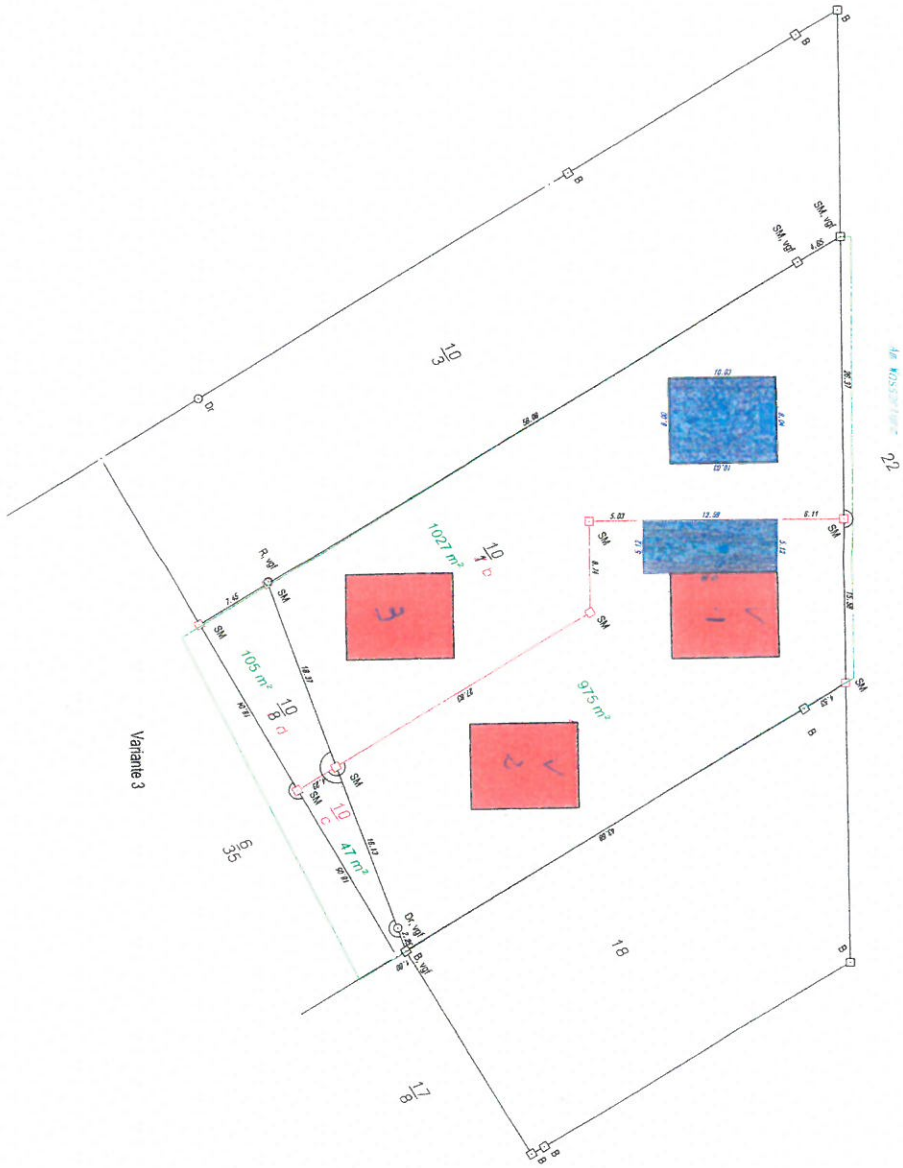

Variante 3

VARIANTE 3
M 1:500



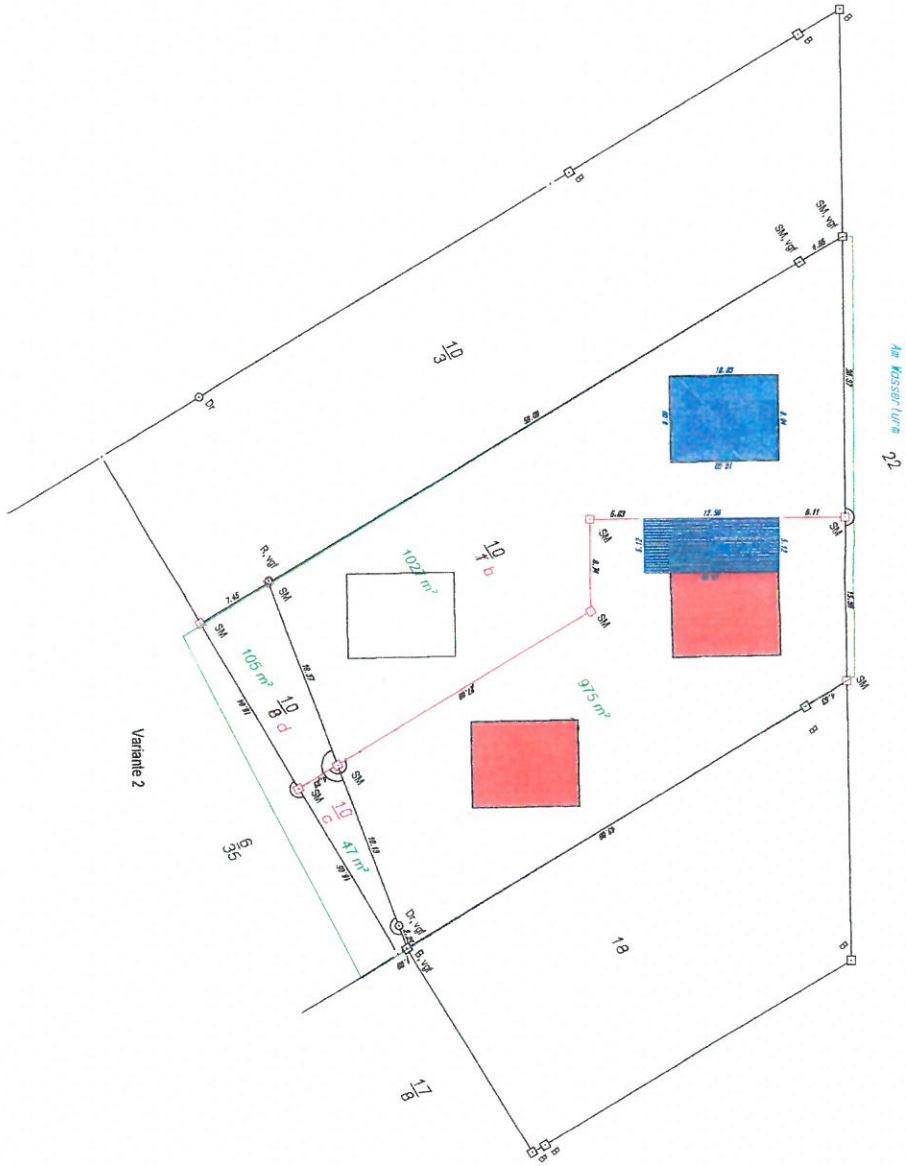

Variante 2

VARIANTE 2
M 1:500





BESTAND

