

Gemarkung Müritz

f

Düne

Düne

78

172

77

76

75

74

73

72

71

70

69

68

67


66

65

64

63

62

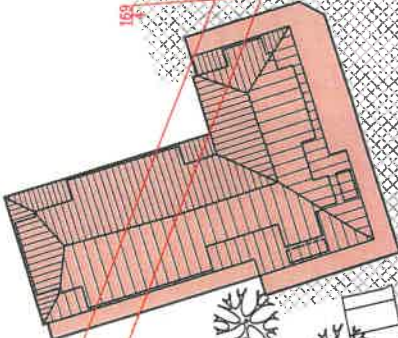

170

169

168

167

166

165

164

163

162

161

160

159

158

157

156

155

154

153

152

151

150

149

148

147

146

73

74

75

76

77

78

79

80

81

82

83

84

85

86

87

88

89

90

91

92

93

94

95

96

97

98

99

100

101

102

103

104

105

106

107

108

109

110

111

112

113

114

115

116

117

118

119


120

Lageplan
ohne Maßstab

Planverfasser:
Dipl.-Ing. B. Chlosta
Ingenieurbüro Chlosta
Georgienplatz 6
18119 Warnemünde



Rostock, 12.03.2021

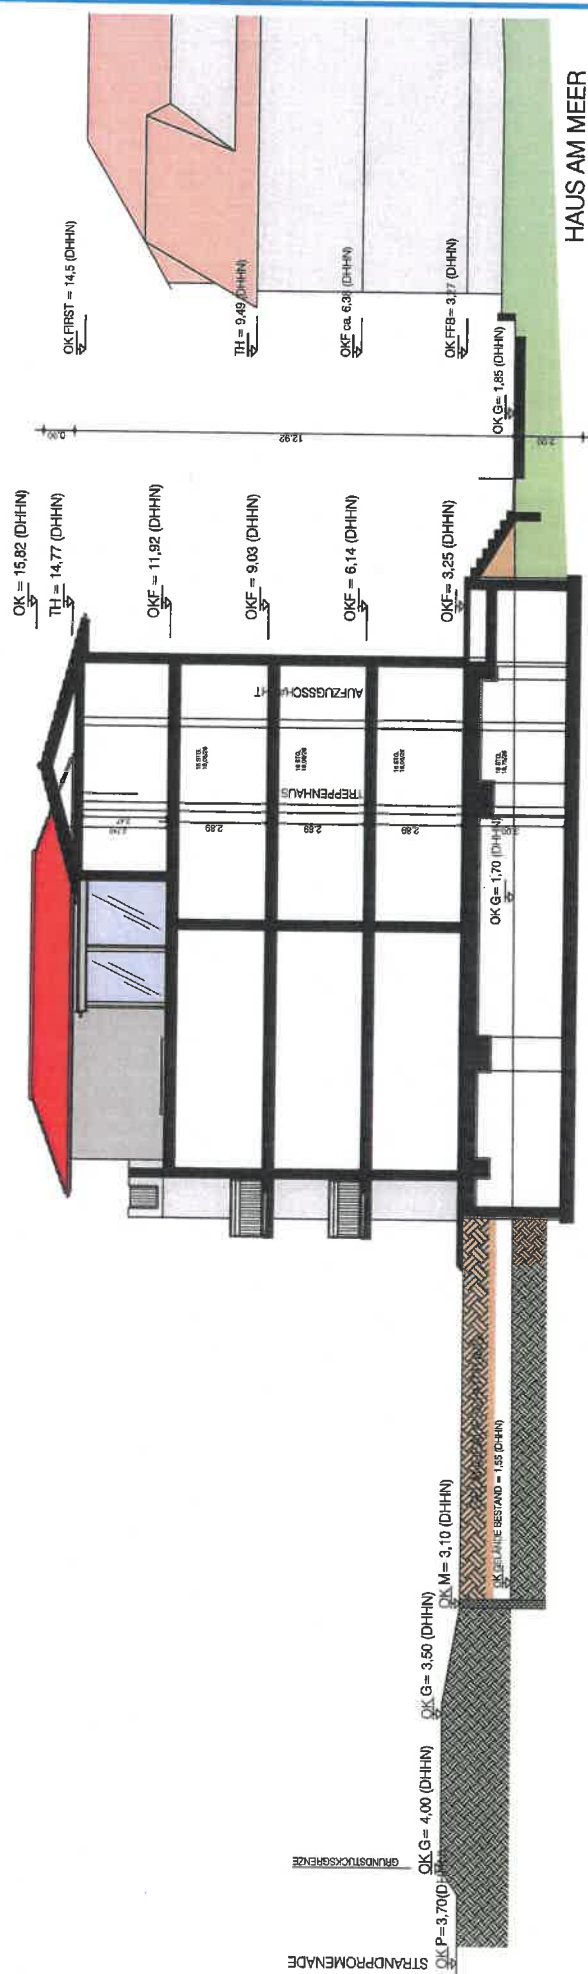

Planverfasser:
 Dipl.-Ing. B. Chlosta
 Ingenieurbüro Chlosta
 Georginenplatz 6
 18119 Warnemünde

Systemschnitt
 ohne Maßstab



Planverfasser:
Dipl.-Ing. B. Chlosta
Ingenieurbüro Chlosta
Georginenplatz 6
18119 Warnemünde



Frostock, 12.03.2021

Ansicht Nord
Maßstab 1:150