


Anlage 1

TOP 7

zur Vorlage § 32-5/2016


TEIL A: PLANZEICHNUNG

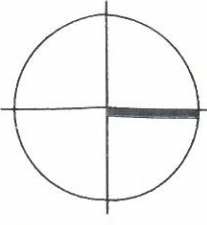

Maßstab 1 : 1 000



Plananlage:
Lage- und Katasterplan
vom 06.04.2006 mit Nachträgen vom 15.09.2014
Vermessungsbüro Mathey & Schmidt, Obv.
Hinrichsdorf 3, 18146 Postock

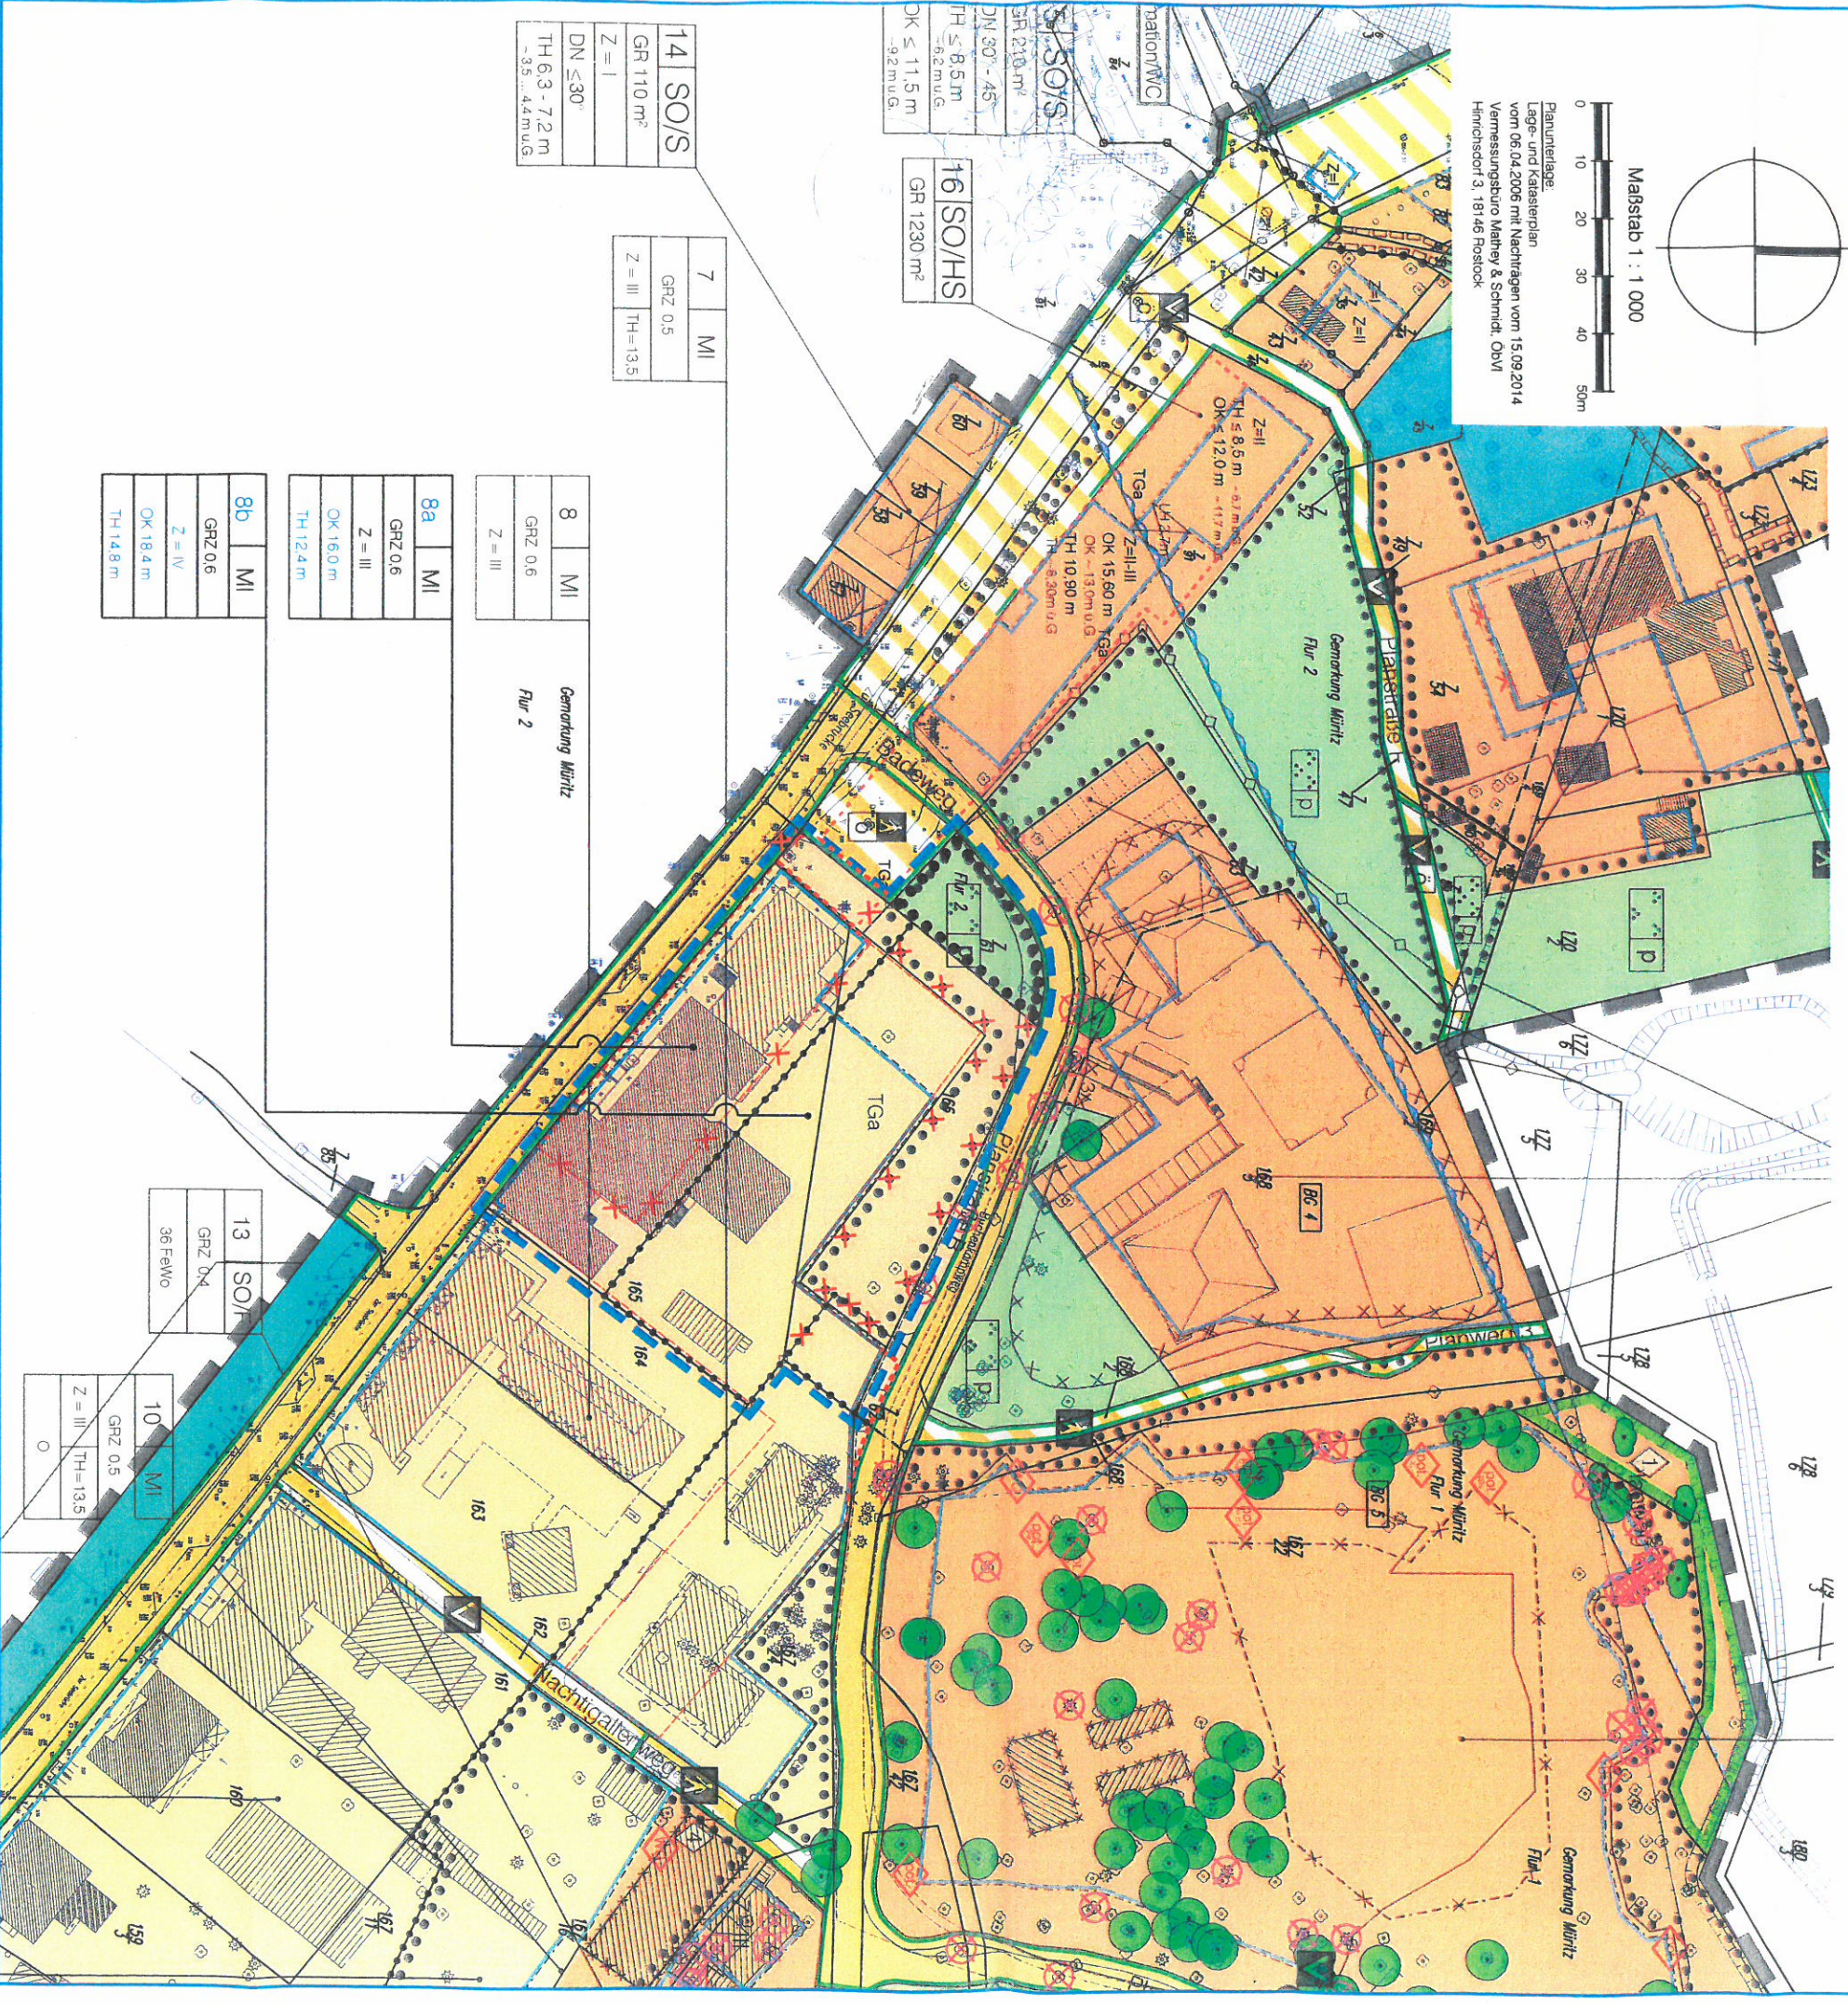

SO/S	DN 30° - 45°
GR 210 m²	
TH ≤ 8,5 m	
OK ≤ 6,2 m u.G.	
DK ≤ 11,5 m	

16 SO/H/S	GR 1230 m²
-----------	------------

14 SO/S	GR 110 m²
Z = I	
DN ≤ 30°	
TH 6,3 - 7,2 m	
OK ≤ 4,4 m u.G.	

7	MI
GRZ 0,5	
Z = III	TH=13,5

8	MI
GRZ 0,6	
Z = III	

8a	MI
GRZ 0,6	
Z = III	
OK 1,60 m	
TH 1,24 m	

8b	MI
GRZ 0,6	
Z = IV	
OK 1,84 m	
TH 1,48 m	

13	SO/H
GRZ 0,4	
36 FeWo	

10	MI
GRZ 0,5	
Z = III	TH=13,5